


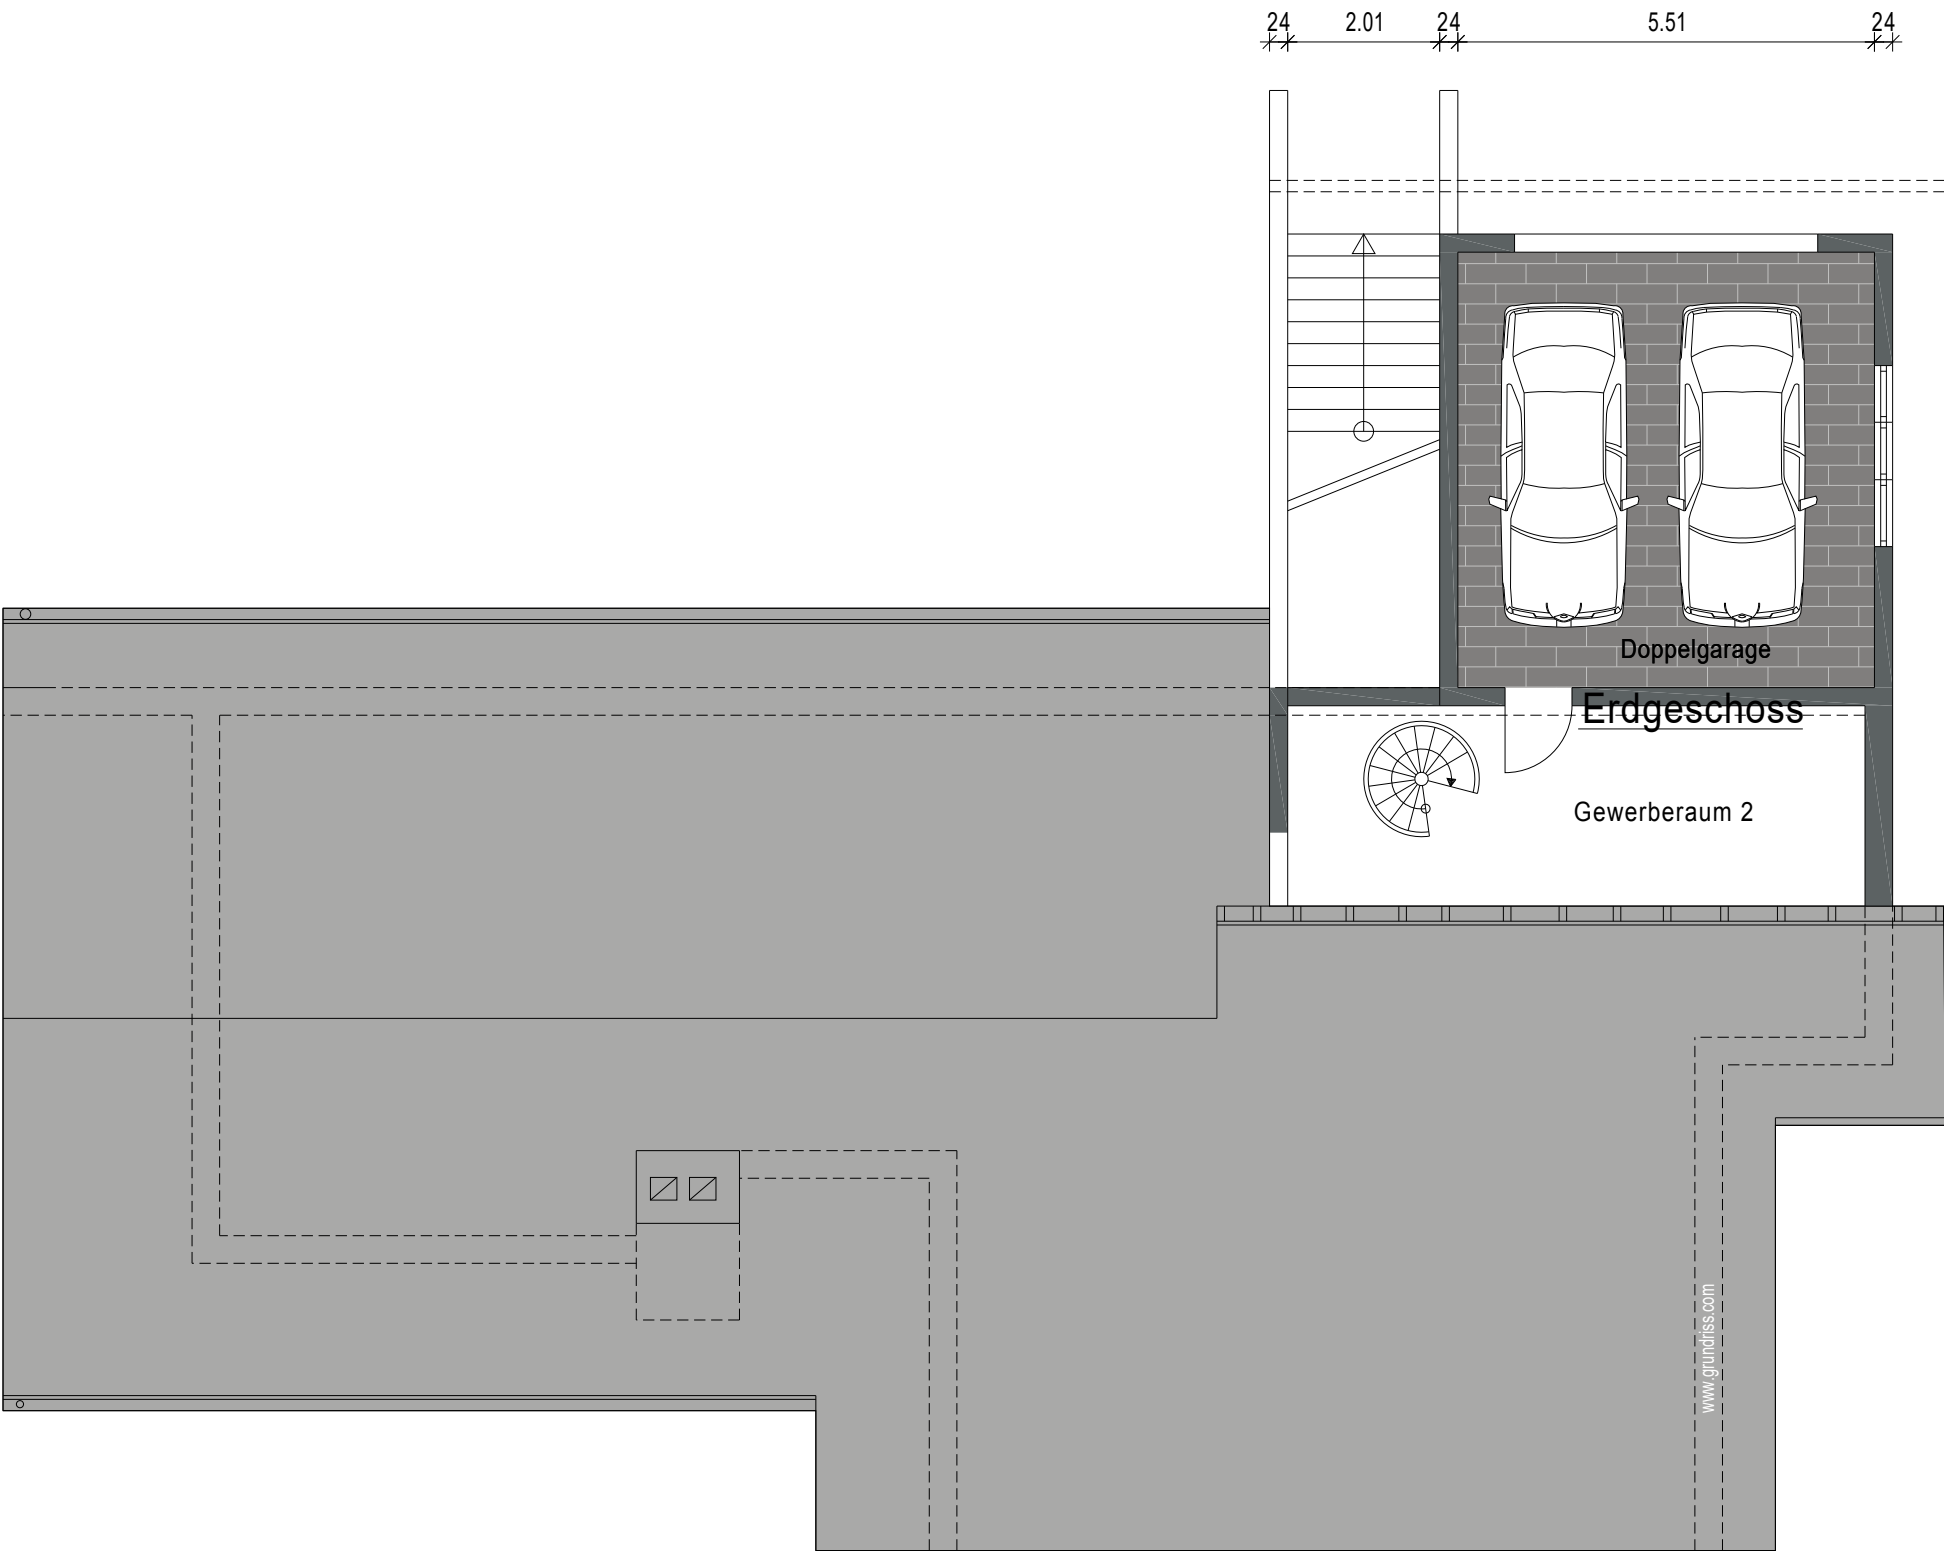

0.24
5.76
0.24

24 2.01 24 5.51 24



24
5.76
24

24 2.01 24 5.51 24

Dachgeschoss